


Floor Plan 1:100

CLIENT: -	Mechanics Institute Hall		DRAWING STAGE:
DATE: March 30, 2021	TARWIN LOWER		EXISTING
SCALE: 1:100 @ A3 Sheet	Existing Conditions		CONDITIONS SURVEY
DRAWING: 1 OF 3	REVISION: DATE:	DESCRIPTION:	DRAWING NUMBER:
			A 01


NOTE: NOT A SURVEY DRAWING / NOT FOR CONSTRUCTION. ALL REPRESENTATIONS ARE SCHEMATIC.



terrain design studio
 terraindesignstudio.com
 Tel. +61 0456 363 396

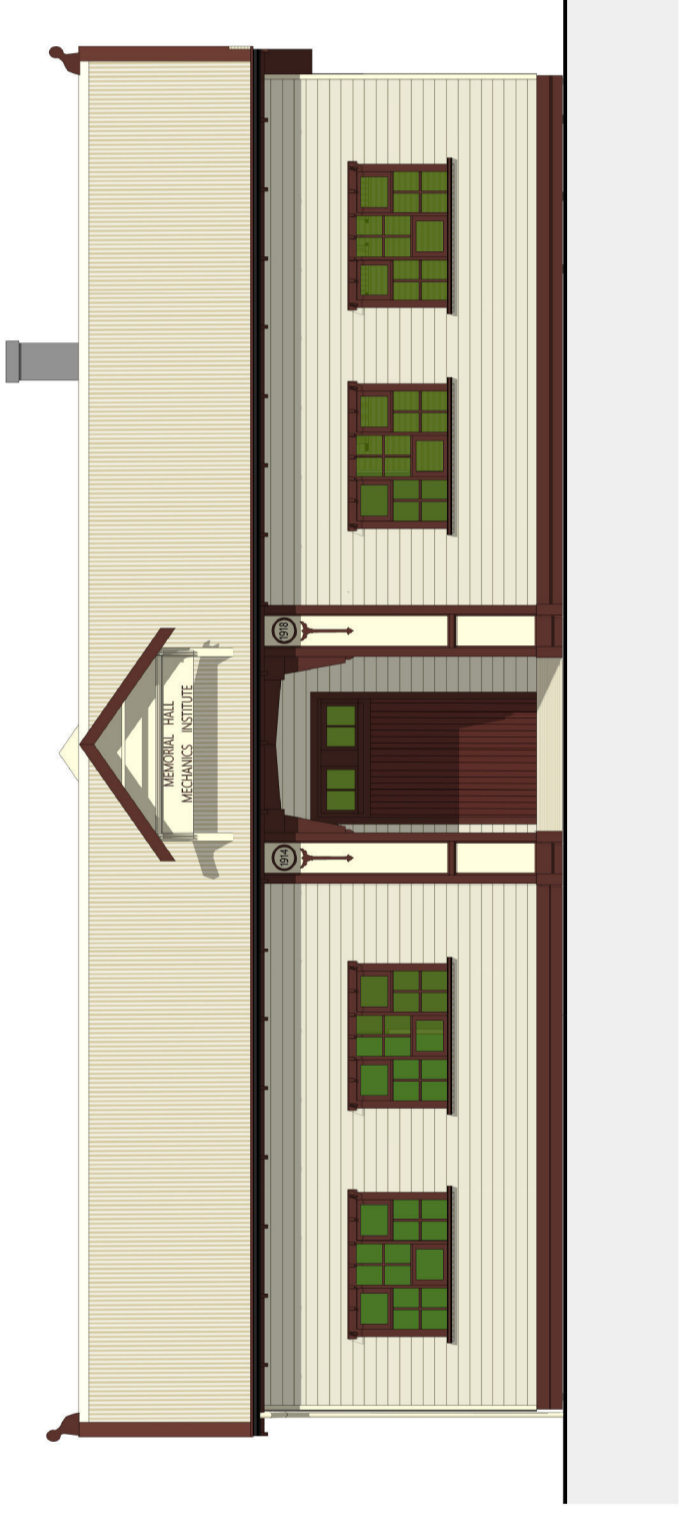

North East Elevation 1:100

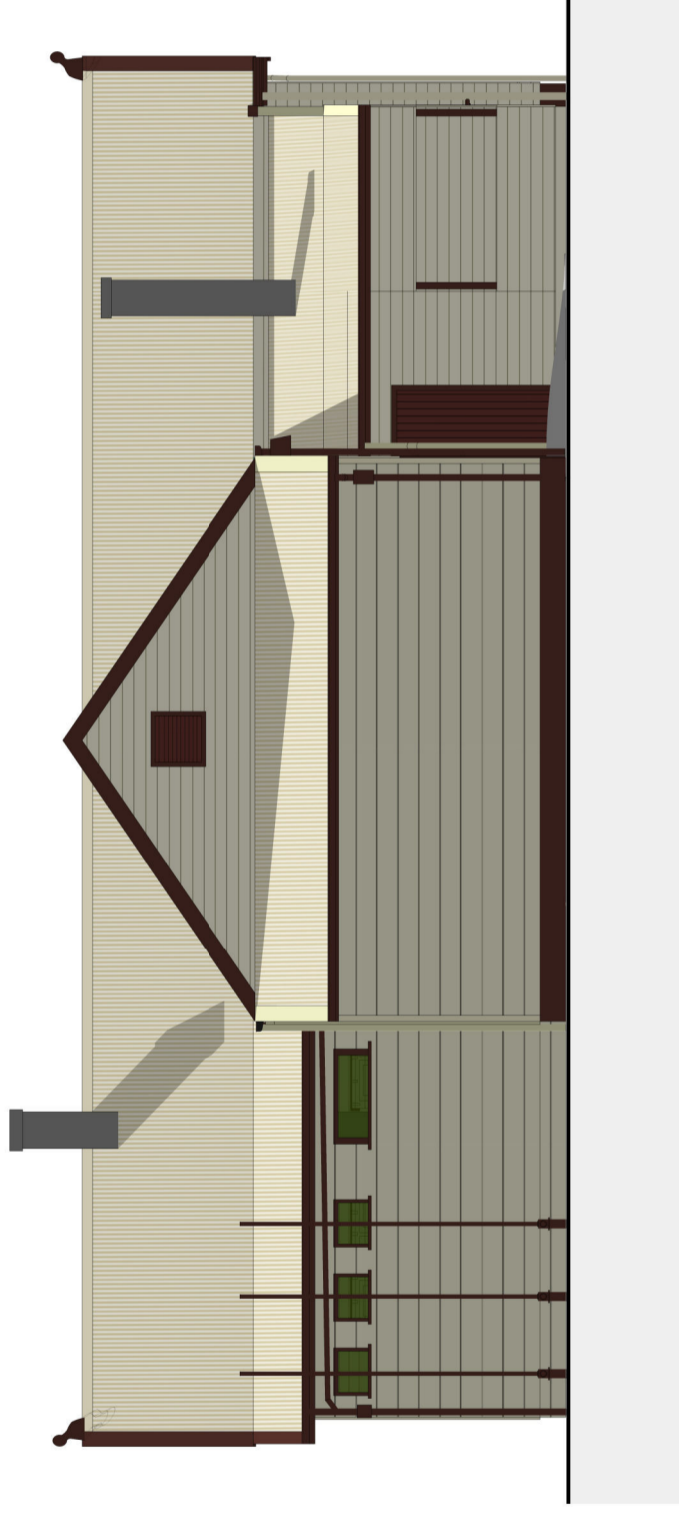

South West Elevation 1:100

CLIENT: -

DATE: March 30, 2021

SCALE: 1:100 @ A3 Sheet

DRAWING: 2 OF 3

**Mechanics Institute Hall
TARWIN LOWER**

Existing Conditions


NOTE: NOT A SURVEY DRAWING / NOT
FOR CONSTRUCTION. ALL
REPRESENTATIONS ARE SCHEMATIC.




REVISION: | DATE: | DESCRIPTION:

DRAWING STAGE:
EXISTING
CONDITIONS SURVEY
DRAWING NUMBER:

A 02

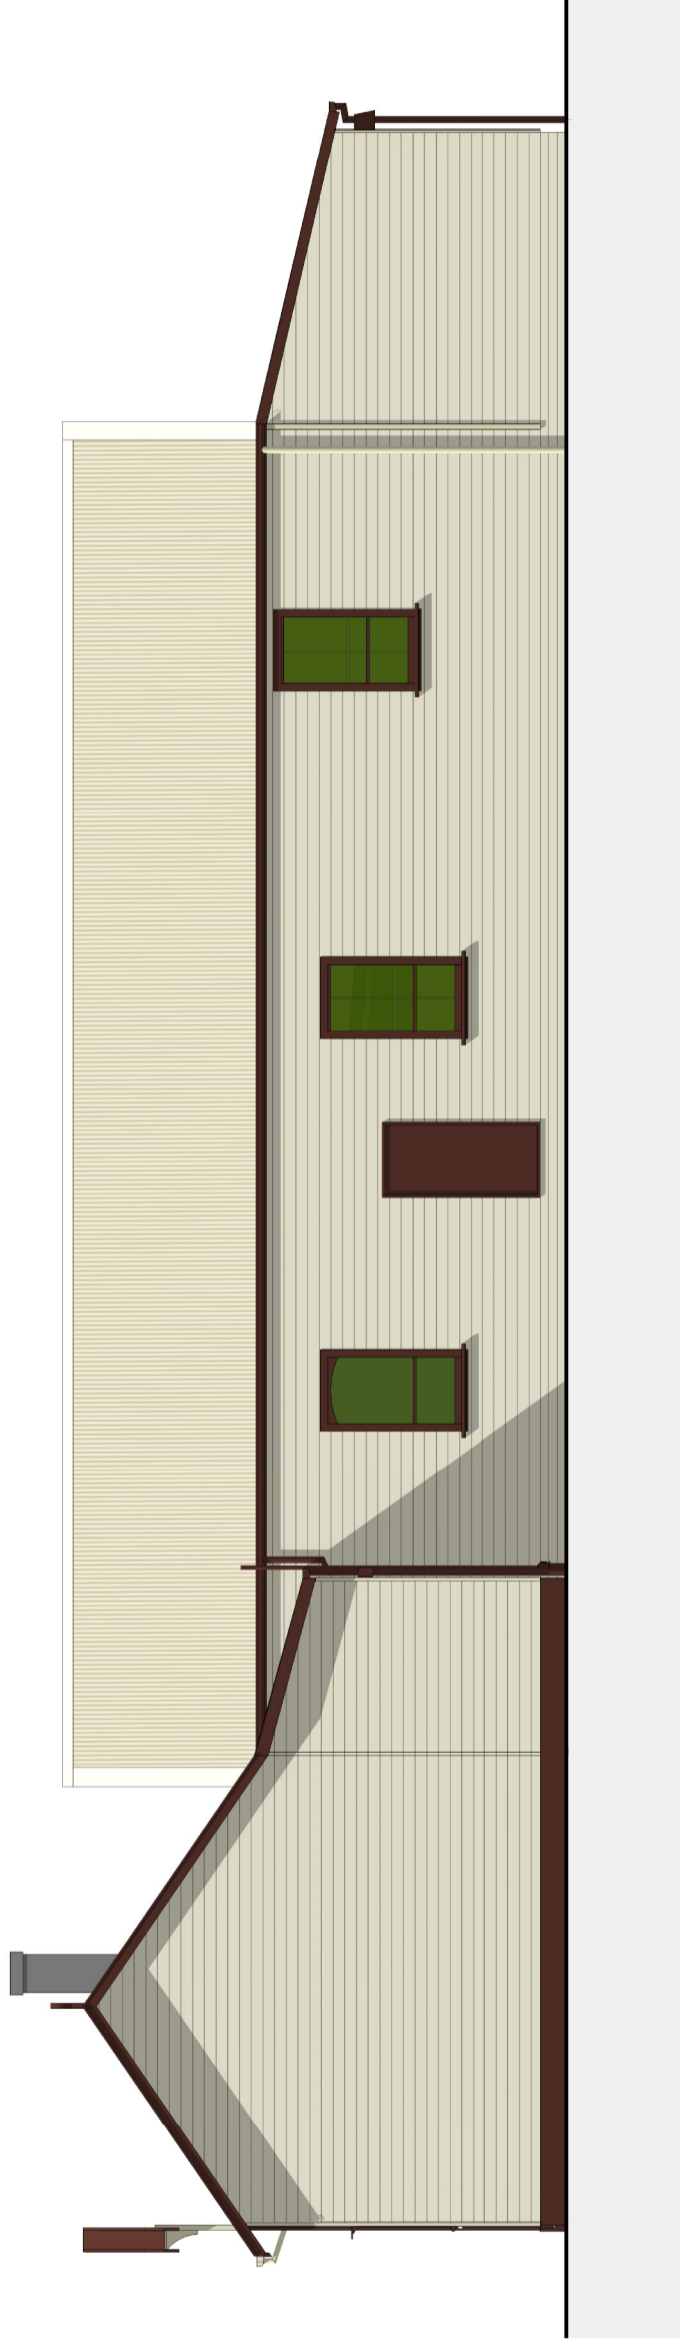

North West Elevation 1:100

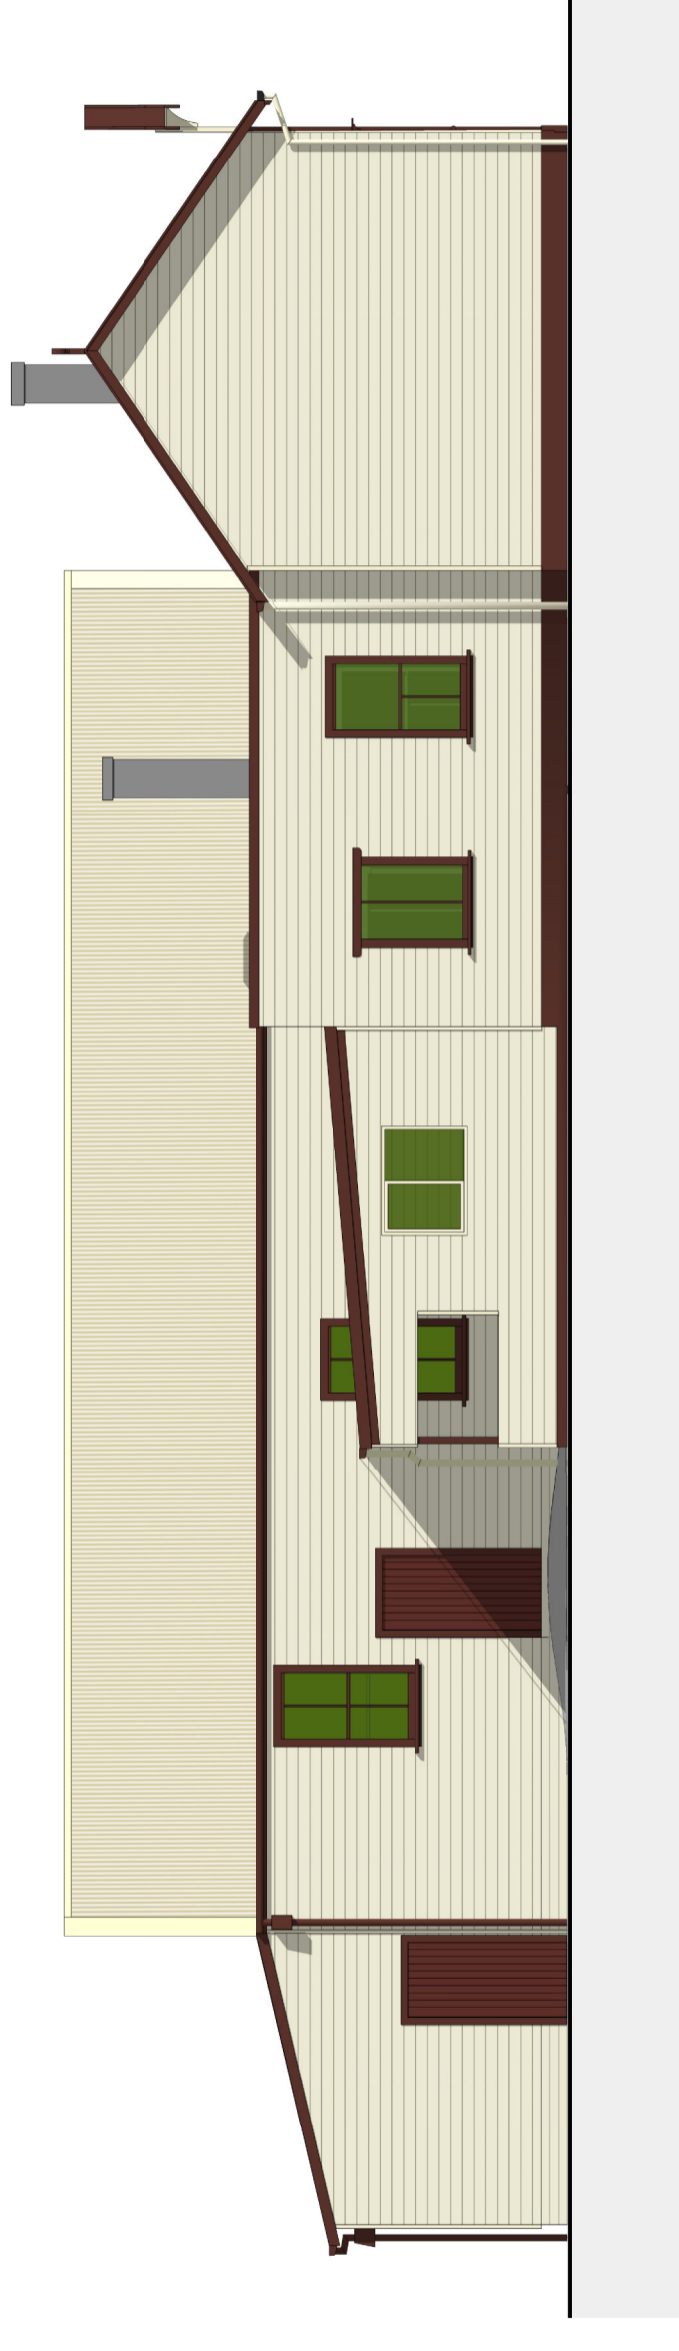

South East Elevation 1:100

CLIENT: -

DATE: March 30, 2021

SCALE: 1:100 @ A3 Sheet

DRAWING: 3 OF 3

**Mechanics Institute Hall
TARWIN LOWER**

Existing Conditions

NOTE: NOT A SURVEY DRAWING / NOT FOR CONSTRUCTION. ALL REPRESENTATIONS ARE SCHEMATIC.

terra
design
terraindesignstudio.com
Tel. +61 0456 383 396

REVISION: DATE:

DESCRIPTION:

DRAWING STAGE:
**EXISTING
CONDITIONS SURVEY**
DRAWING NUMBER:

A 03